




REAR ELEVATION

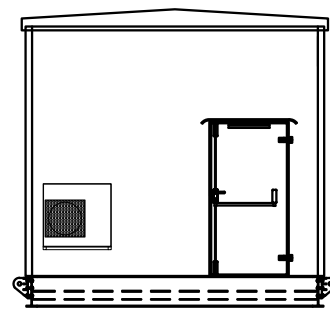


FRONT ELEVATION

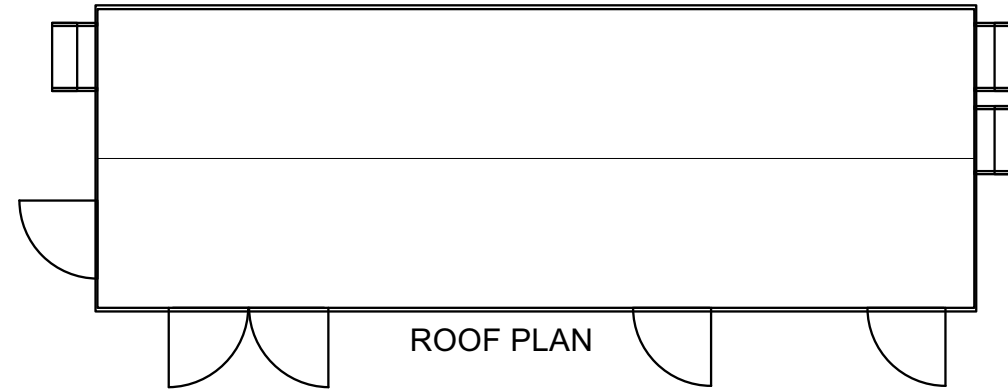

ROOF PLAN

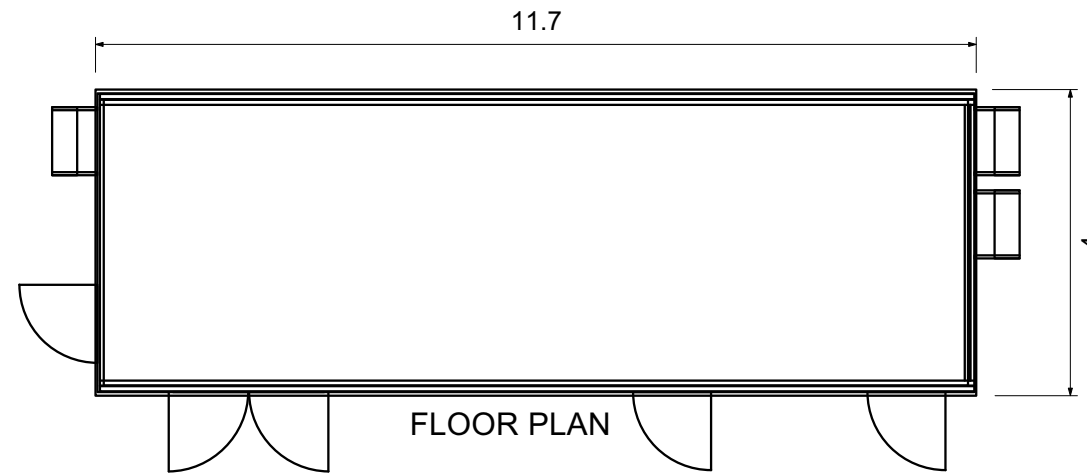

FLOOR PLAN

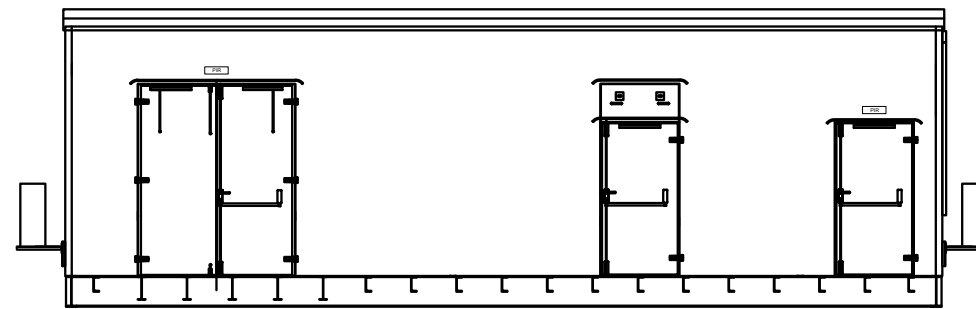

SIDE ELEVATION



GENERAL NOTES:

1) ALL DIMENSIONS ARE IN METERS UNLESS SPECIFIED.

2) SUBSTATION TO BE PAINTED RAL6005

Revisions:
First Issue- 12/09/2022 JS



Enso Energy Limited, Unit 1 & 2 Cirencester Office Park,
Tetbury Road, Cirencester, GL7 6JJ
Tel: 01452 764685 Email: enquiries@ensoenergy.co.uk

Project Title:
Southlands Solar Farm

Drawing Title:
Substation Elevations

DRWG No: RC3-02-P08	Rev: -	Sht no: -
Drawn by : JS	Checked by: RM	
Scale: 1:100 @ A3	Date: 12/09/2022	