




Side Elevation

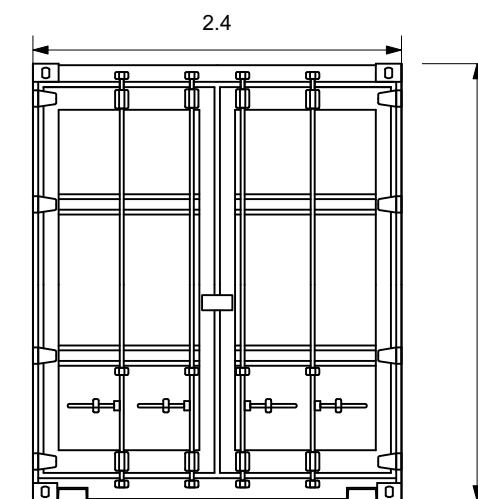

Front Elevation

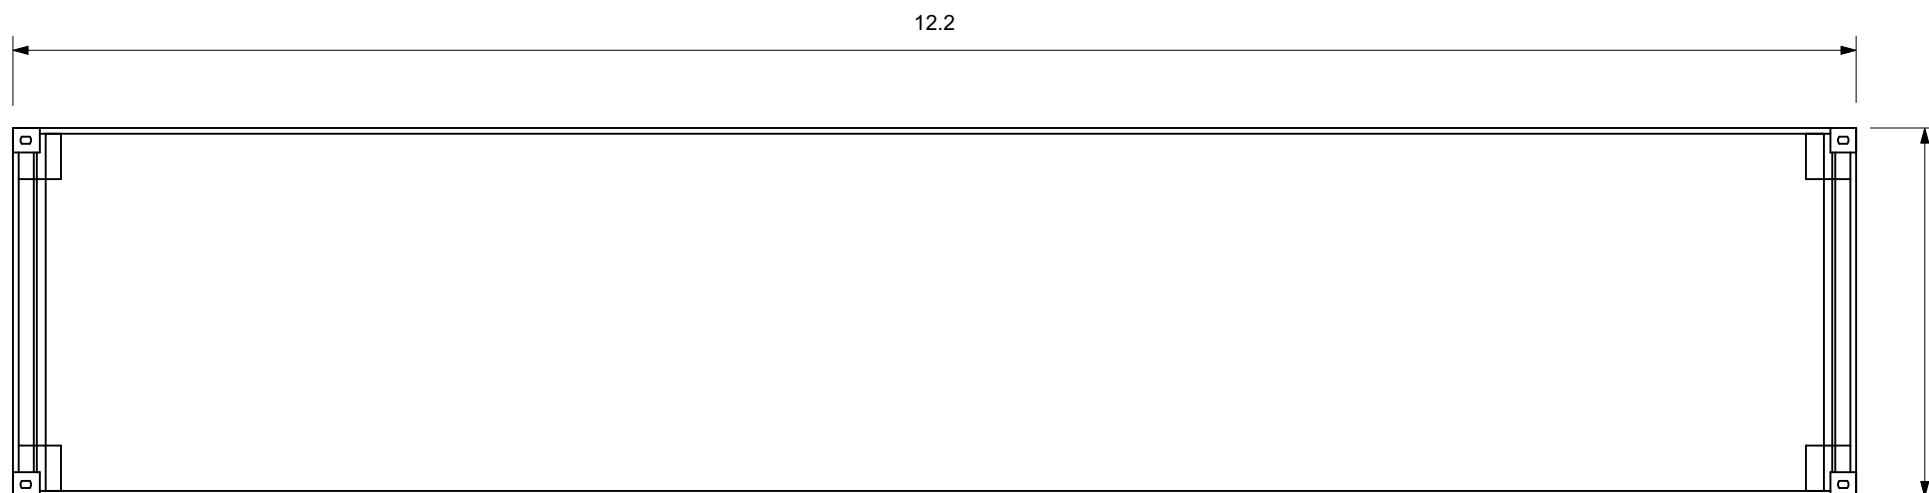


Floor Plan

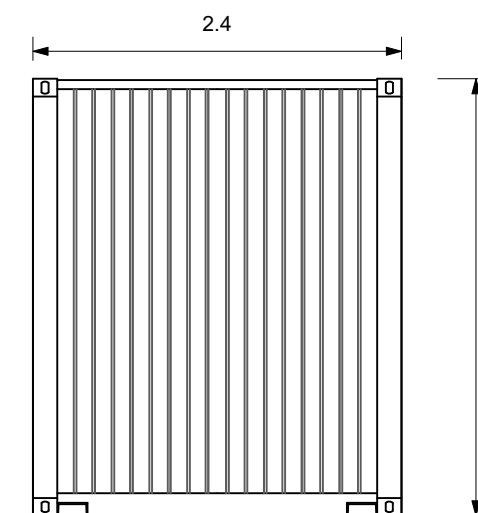


Rear Elevation

Revisions:
First Issue- 12/09/2022 JS

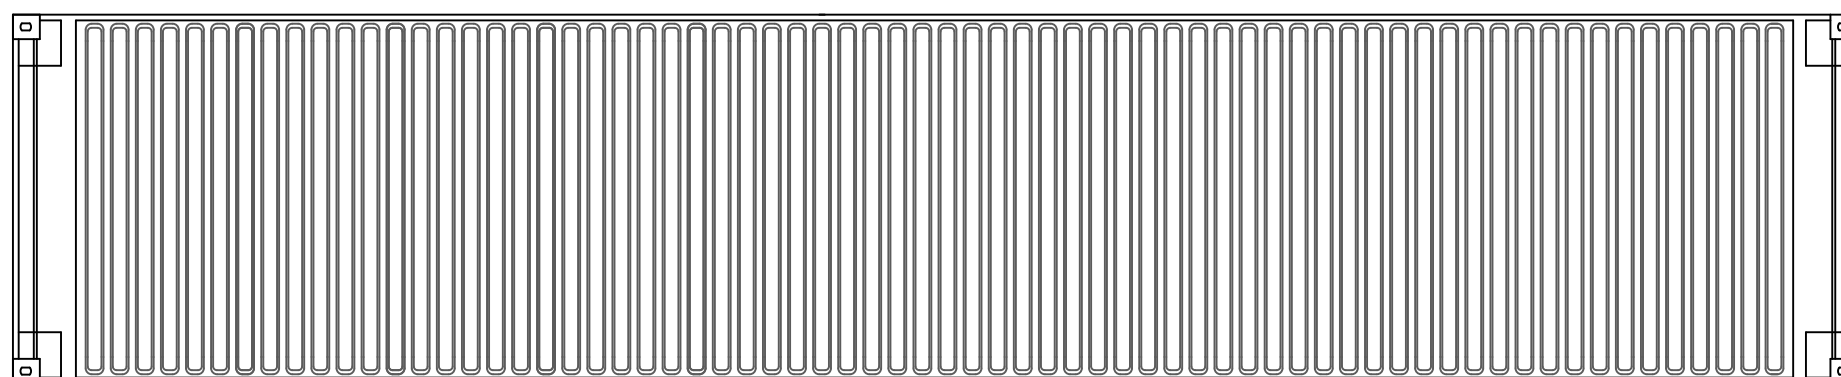

Roof Plan

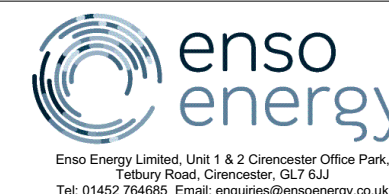

Project Title:
Southlands Solar Farm

Drawing Title:
**Storage Container Elevations
40ft**

DRWG No: RC3-02-P13	Rev: -	Sht no: -
Drawn by : JS	Checked by: RM	
Scale: 1:50 @ A3	Date: 12/09/2022	

GENERAL NOTES:

1) ALL DIMENSIONS ARE IN METERS
UNLESS SPECIFIED.

2) CONTAINERS TO BE PAINTED
RAL6005

