



PLAN VIEW (not to scale)

 

FRONT ELEVATION (not to scale)

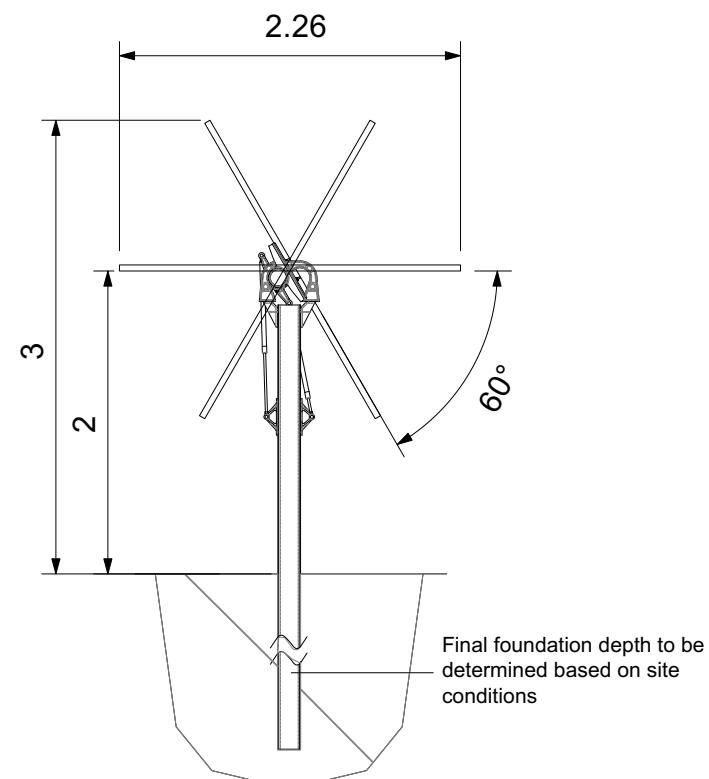

SIDE ELEVATION (Scale 1:50)



GENERAL NOTES:

- 1) ALL DIMENSIONS ARE IN METERS UNLESS SPECIFIED.
- 2) FINAL DIMENSIONS MAY VARY DEPENDING ON MODULE TYPE

Revisions:  
First Issue- 12/09/2022 JS



Enso Energy Limited, Unit 1 & 2 Cirencester Office Park,  
Tetbury Road, Cirencester, GL7 6JJ  
Tel: 01452 764685 Email: enquiries@ensoenergy.co.uk

Project Title:

**Southlands Solar Farm**

Drawing Title:

**PV Elevations**

DRWG No: RC3-02-P03	Rev: -	Sht no: -
Drawn by : JS	Checked by: RM	
Scale: As noted @ A3	Date: 12/09/2022	