




Side Elevation

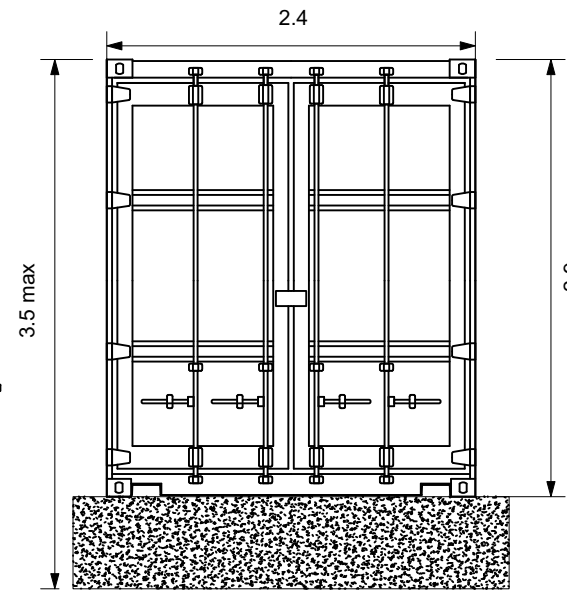

Front Elevation

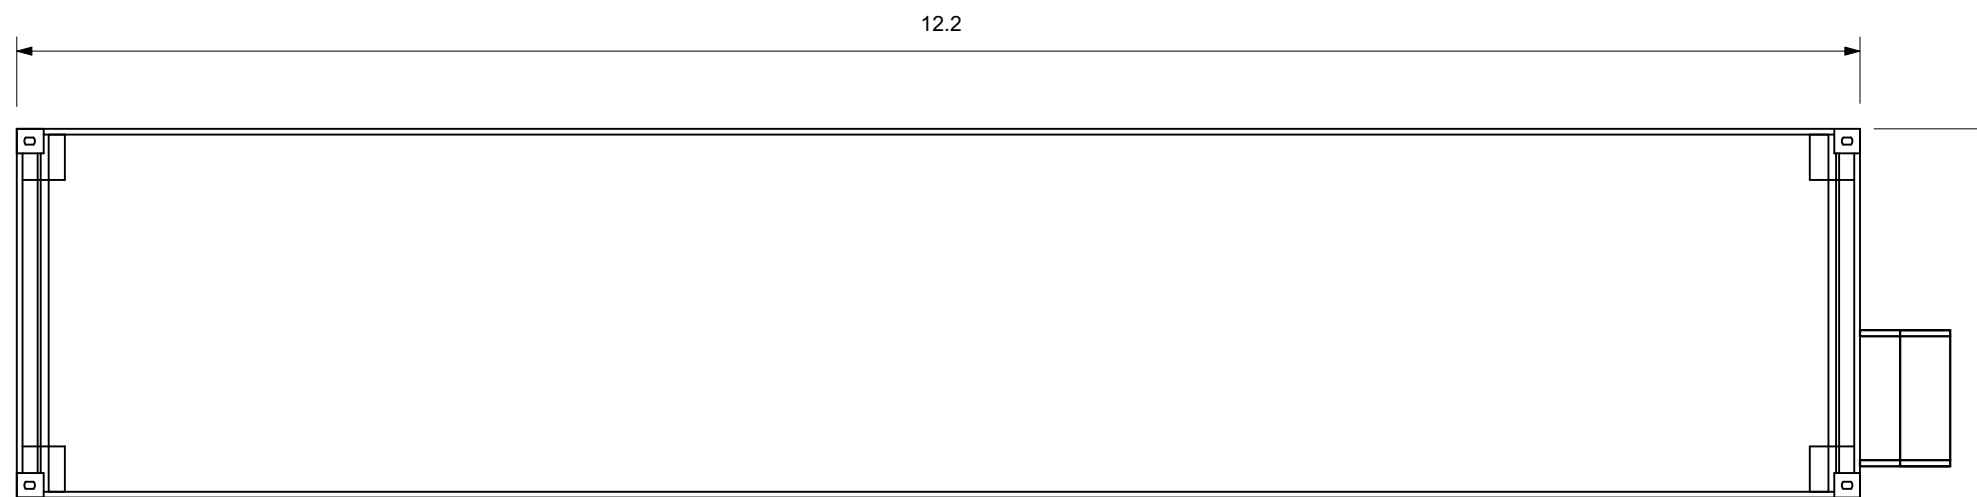


Floor Plan

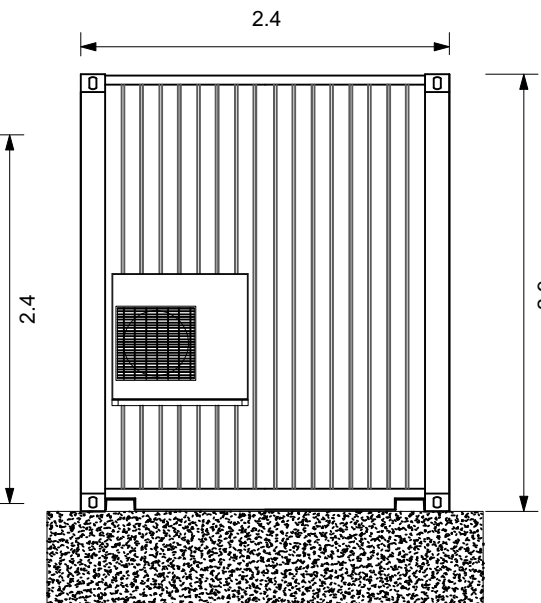

Rear Elevation

Revisions:
First Issue- 12/09/2022 JS

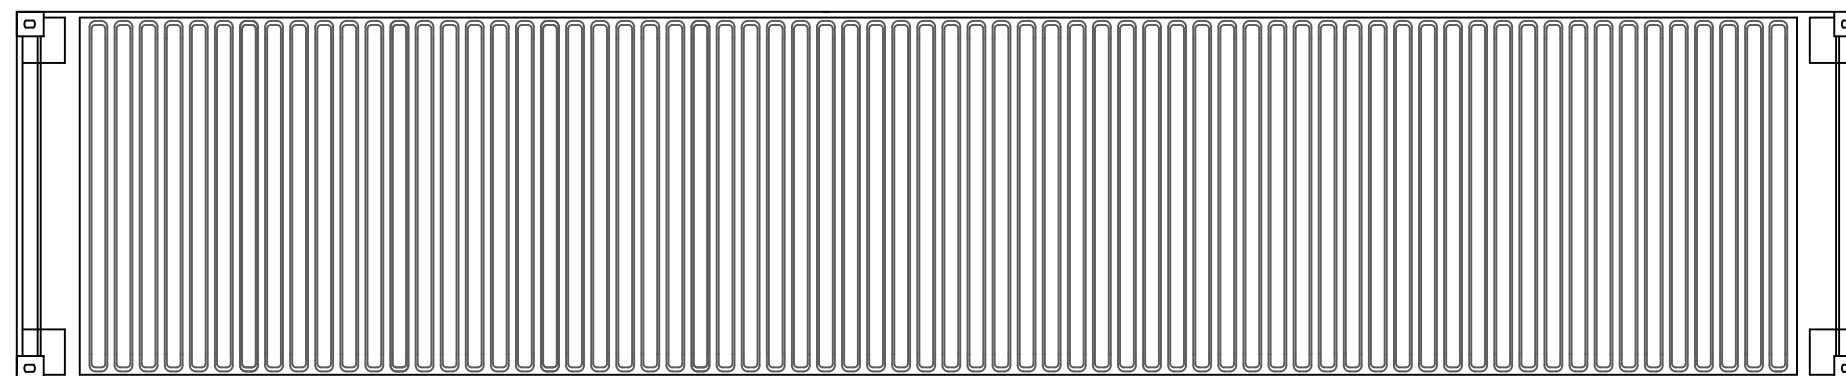

Roof Plan



Enso Energy Limited, Unit 1 & 2 Cirencester Office Park,
Telbury Road, Cirencester, GL7 6JJ
Tel: 01452 764685 Email: enquiries@ensoenergy.co.uk

Project Title:
Southlands Solar Farm

Drawing Title:
**Battery Container Elevations
40ft**

DRWG No: RC3-02-P12	Rev: -	Sht no: -
Drawn by : JS	Checked by: RM	
Scale: 1:50 @ A3	Date: 12/09/2022	

GENERAL NOTES:

1) ALL DIMENSIONS ARE IN METERS
UNLESS SPECIFIED.

2) BATTERY CONTAINERS TO BE
PAINTED RAL6005

