



**KEY**  
 Site Boundary

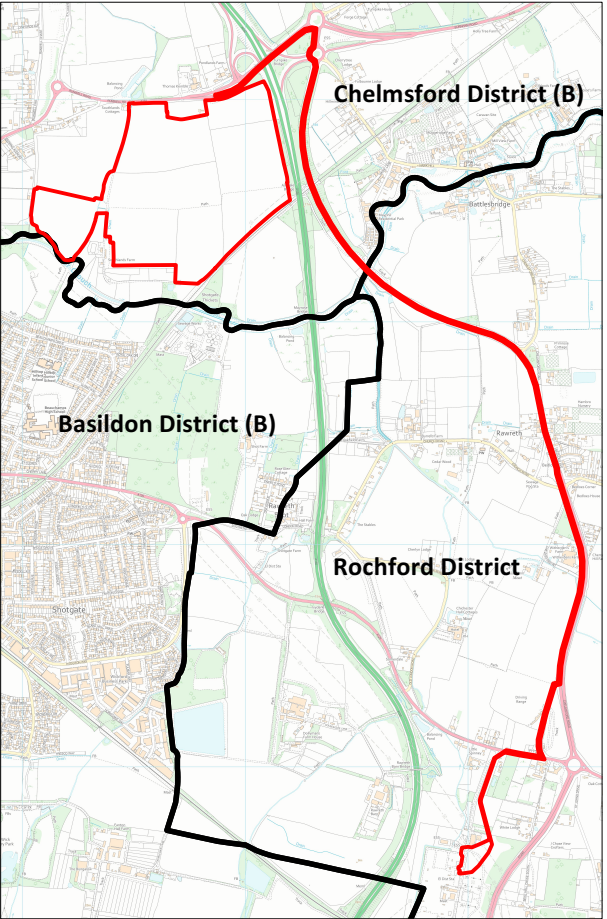


Overall Site Boundary (NTS)

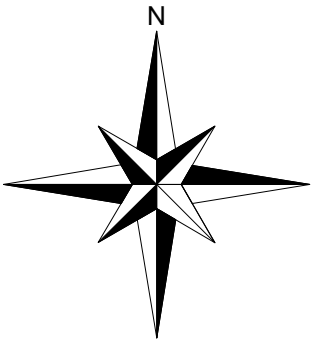

Revisions:  
First Issue- 03/05/2022 JS  
01 - (04/10/2022 JS) Revised boundary  
02 - (03/03/2023 JS) Revised boundary and pages adjusted

ALL DIMENSIONS TO BE CHECKED ON SITE WORK TO FIGURED  
DIMENSIONS ONLY REPORT DISCREPANCIES TO THE GFP AT  
ONCE BEFORE PROCEEDING COPYRIGHT ACT APPLIES.  
© Enso Energy Ltd. Crown Copyright. All rights reserved. © 2022  
Emapsite license number 0100031673

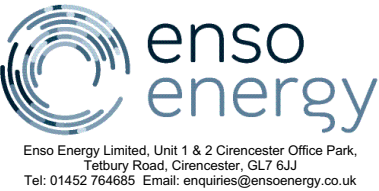

Project Title: <b>Southlands Solar Farm</b>		
Drawing Title: <b>Site Location Plan</b>		
DRWG No: RC3-02-P01	Rev: 02	Sht no: 1/4
Drawn by : JS	Checked by: RM	
Scale: 1:2500 @ A2	Date: 03/03/2023	