


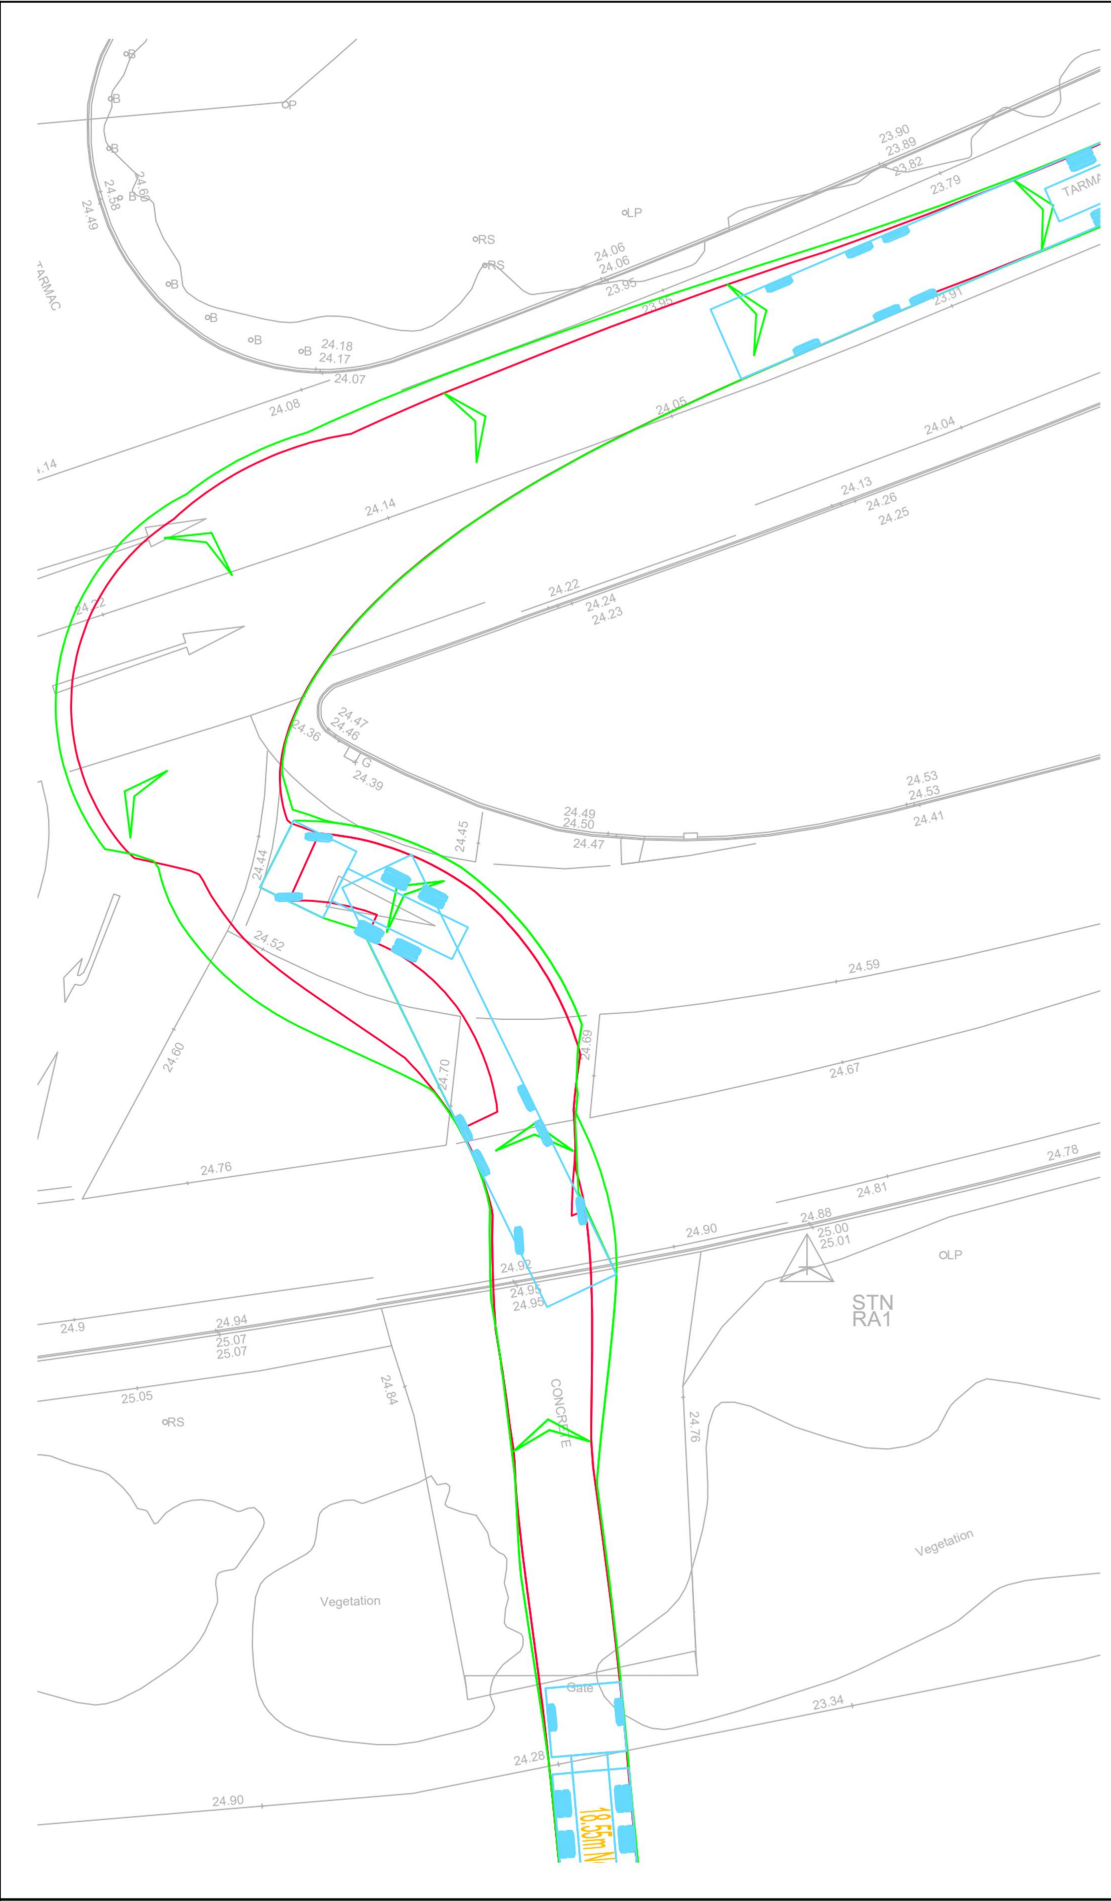


18.55m Longer Semi-trailer Turning Right
Scale 1:250



18.55m Longer Semi-trailer Turning At Runewell Rd Eastbound
Scale 1:250

Reproduced from Ordnance Survey Superplan Data with the permission of The Controller of Her Majesty's Stationery Office. Crown Copyright - Licence No. AL100034021

NOTES:

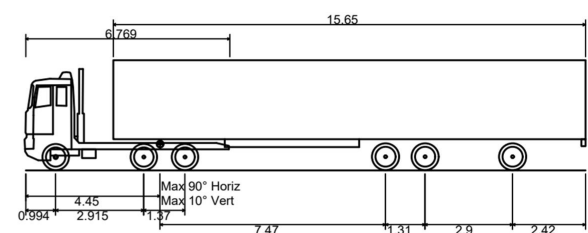

18.55m New longer Semi-trailer Volvo/Muldoon
Overall Length 18.550m
Overall Width 2.550m
Overall Body Height 3.693m
Min Body Ground Clearance 0.331m
Max Track Width 2.550m
Lock to lock time 4.00s
Kerb to Kerb Turning Radius 7.450m

Rev	Date	Details	Drawn by	Checked by	Approved by
-	-	-	-	-	-

Bristol
Cambridge
London
Manchester
Oxford
Welwyn Garden City

tpa
Transport Planning Associates

25 King Street
Bristol
BS1 4PB
0117 925 9400
www.tpa.uk.com

CLIENT:
ENSO GREEN HOLDINGS J LIMITED

PROJECT:
SOUTHLANDS SOLAR FARM

TITLE:
Proposed Site Access Arrangement On A132 At Existing Field Access

STATUS:
INFORMATION

SCALE: As Shown	DATE: 10.10.23	DRAWN: KVT	CHECKED: RR	APPROVED: JD
JOB NO: 2201-018	DRAWING NO: SK04	REVISION: -		