


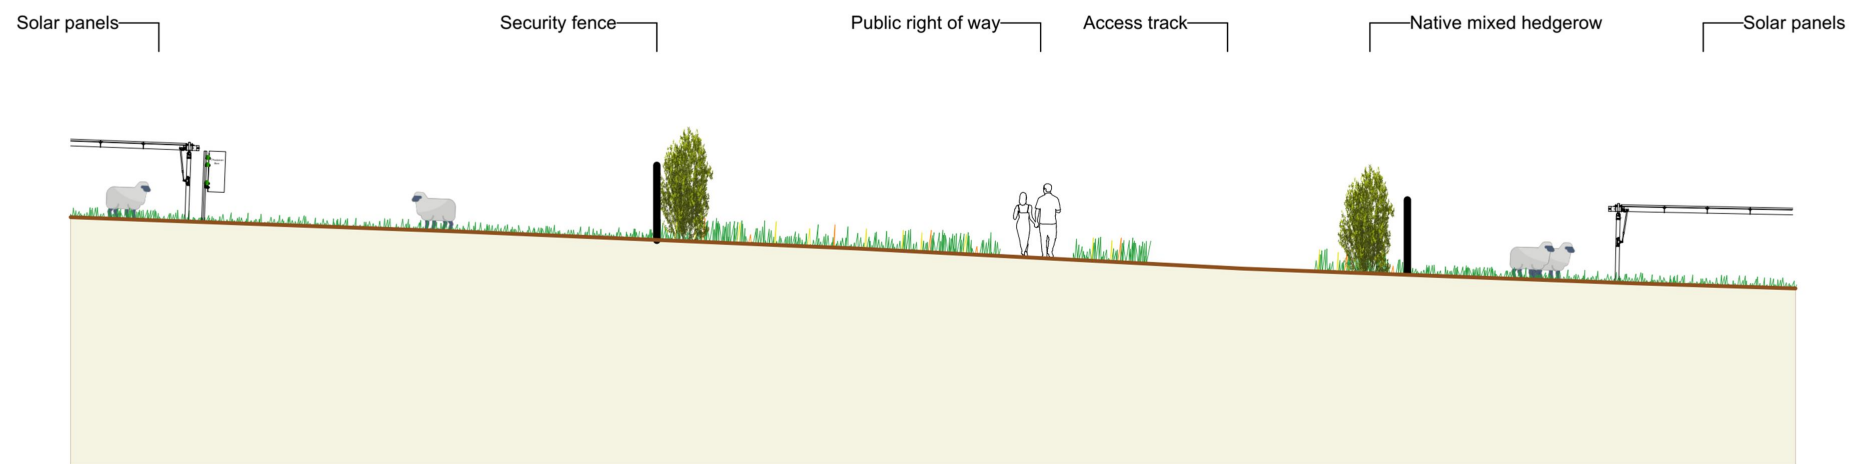

Section C-C

Revisions:
First Issue- 26/06/2023 JS

ALL DIMENSIONS TO BE CHECKED ON SITE WORK TO FIGURED
DIMENSIONS ONLY REPORT DISCREPANCIES TO THE GFP AT
ONCE BEFORE PROCEEDING COPYRIGHT ACT APPLIES.

© Enso Energy Ltd. Crown Copyright. All rights reserved. © 2023
Emapsite license number 0100031673



Enso Energy Limited, Unit 1 & 2 Cirencester Office Park,
Tetbury Road, Cirencester, GL7 6JJ
Tel: 01452 764685 Email: enquiries@ensoenergy.co.uk

Project Title:

Southlands Solar Farm

Drawing Title:

Illustrative Cross Sections

DRWG No: RC3-02-P17	Rev: -	Sht no: 3/4
Drawn by : JS	Checked by: RM	
Scale: 1:200 @ A3	Date: 26/06/2023	

