



Side Elevation

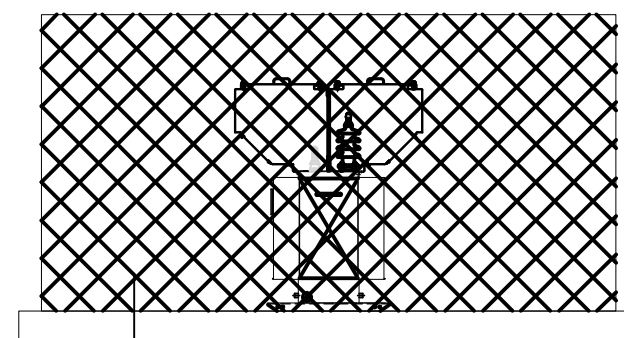

Side Elevation

High-tensile, galvanised steel, plain wire deer fence, 2m height.

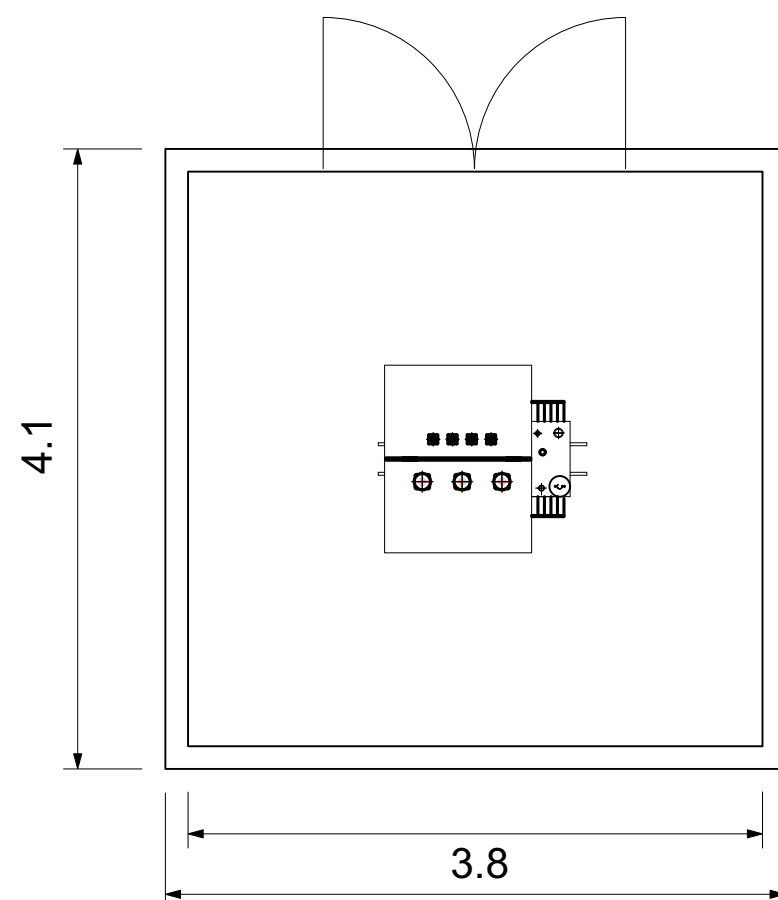

Plan View



#### GENERAL NOTES:

1) ALL DIMENSIONS ARE IN METERS UNLESS SPECIFIED.

Revisions:  
First Issue- 12/09/2022 JS



Enso Energy Limited, Unit 1 & 2 Cirencester Office Park,  
Telbury Road, Cirencester, GL7 6JJ  
Tel: 01452 764685 Email: enquiries@ensoenergy.co.uk

Project Title:

**Southlands Solar Farm**

Drawing Title:

**Auxiliary Transformer**

DRWG No: RC3-02-P10	Rev: -	Sht no: -
Drawn by : JS	Checked by: RM	
Scale: 1:50 @ A3	Date: 12/09/2022	